

CE DOCUMENT EST LA PROPRIÉTÉ INTELLECTUELLE de MDA Capital Invest, a.s. Tous les droits de ce document et les informations qu'il contient sont réservés. La copie ou l'utilisation de ce document sans la permission écrite de l'auteur.


TENTO DOKUMENT JE DUŠEVNÍM VLASTNICTVÍM firmy MDA Capital Invest, a.s. Všechna práva k tomuto dokumentu a všechny jiné uvedené informace jsou vyhrazeny. Kopírování obsahu nebo převod do jiných forem nebo předání třetím osobám je bez písemného souhlasu autora zakázáno.

INTELLECTUAL PROPERTY of MDA Capital Invest, a.s. All rights on this document and all in it mentioned information are reserved. Copying of its content or transmission in other form to third parties without explicit agreement of its author is strictly prohibited.



LEGEND

01	Main Gate Reception
02	Main Gate Security
03	Administrative Building
04	Engine Hall
05	Cooling Towers with Ventilator-closed Circuit for 14 engines
06	Chimney + De-NOx Chamber
07	De-NOx Liquid Tank
08	Spare Parts Warehouse
09	Scrap Store
10	Maintenance Hall
11	Transformer
12	Step-up Transformer
13	'AIS' Compact Switchyard
14	Diesel Tank (6 m³ / 6000 l)
15	Emergency Diesel Generator
16	Gas Fuel Preparation Plant
17	Water Treatment Plant + Pump Station
18	Demineralized Water Storage Tank (each 1500 m³)
19	Fire / Raw Water Tank (underground 1500 m³)
20	Inside Car Park for Staff Only
21	Outside Car Park for Visitors

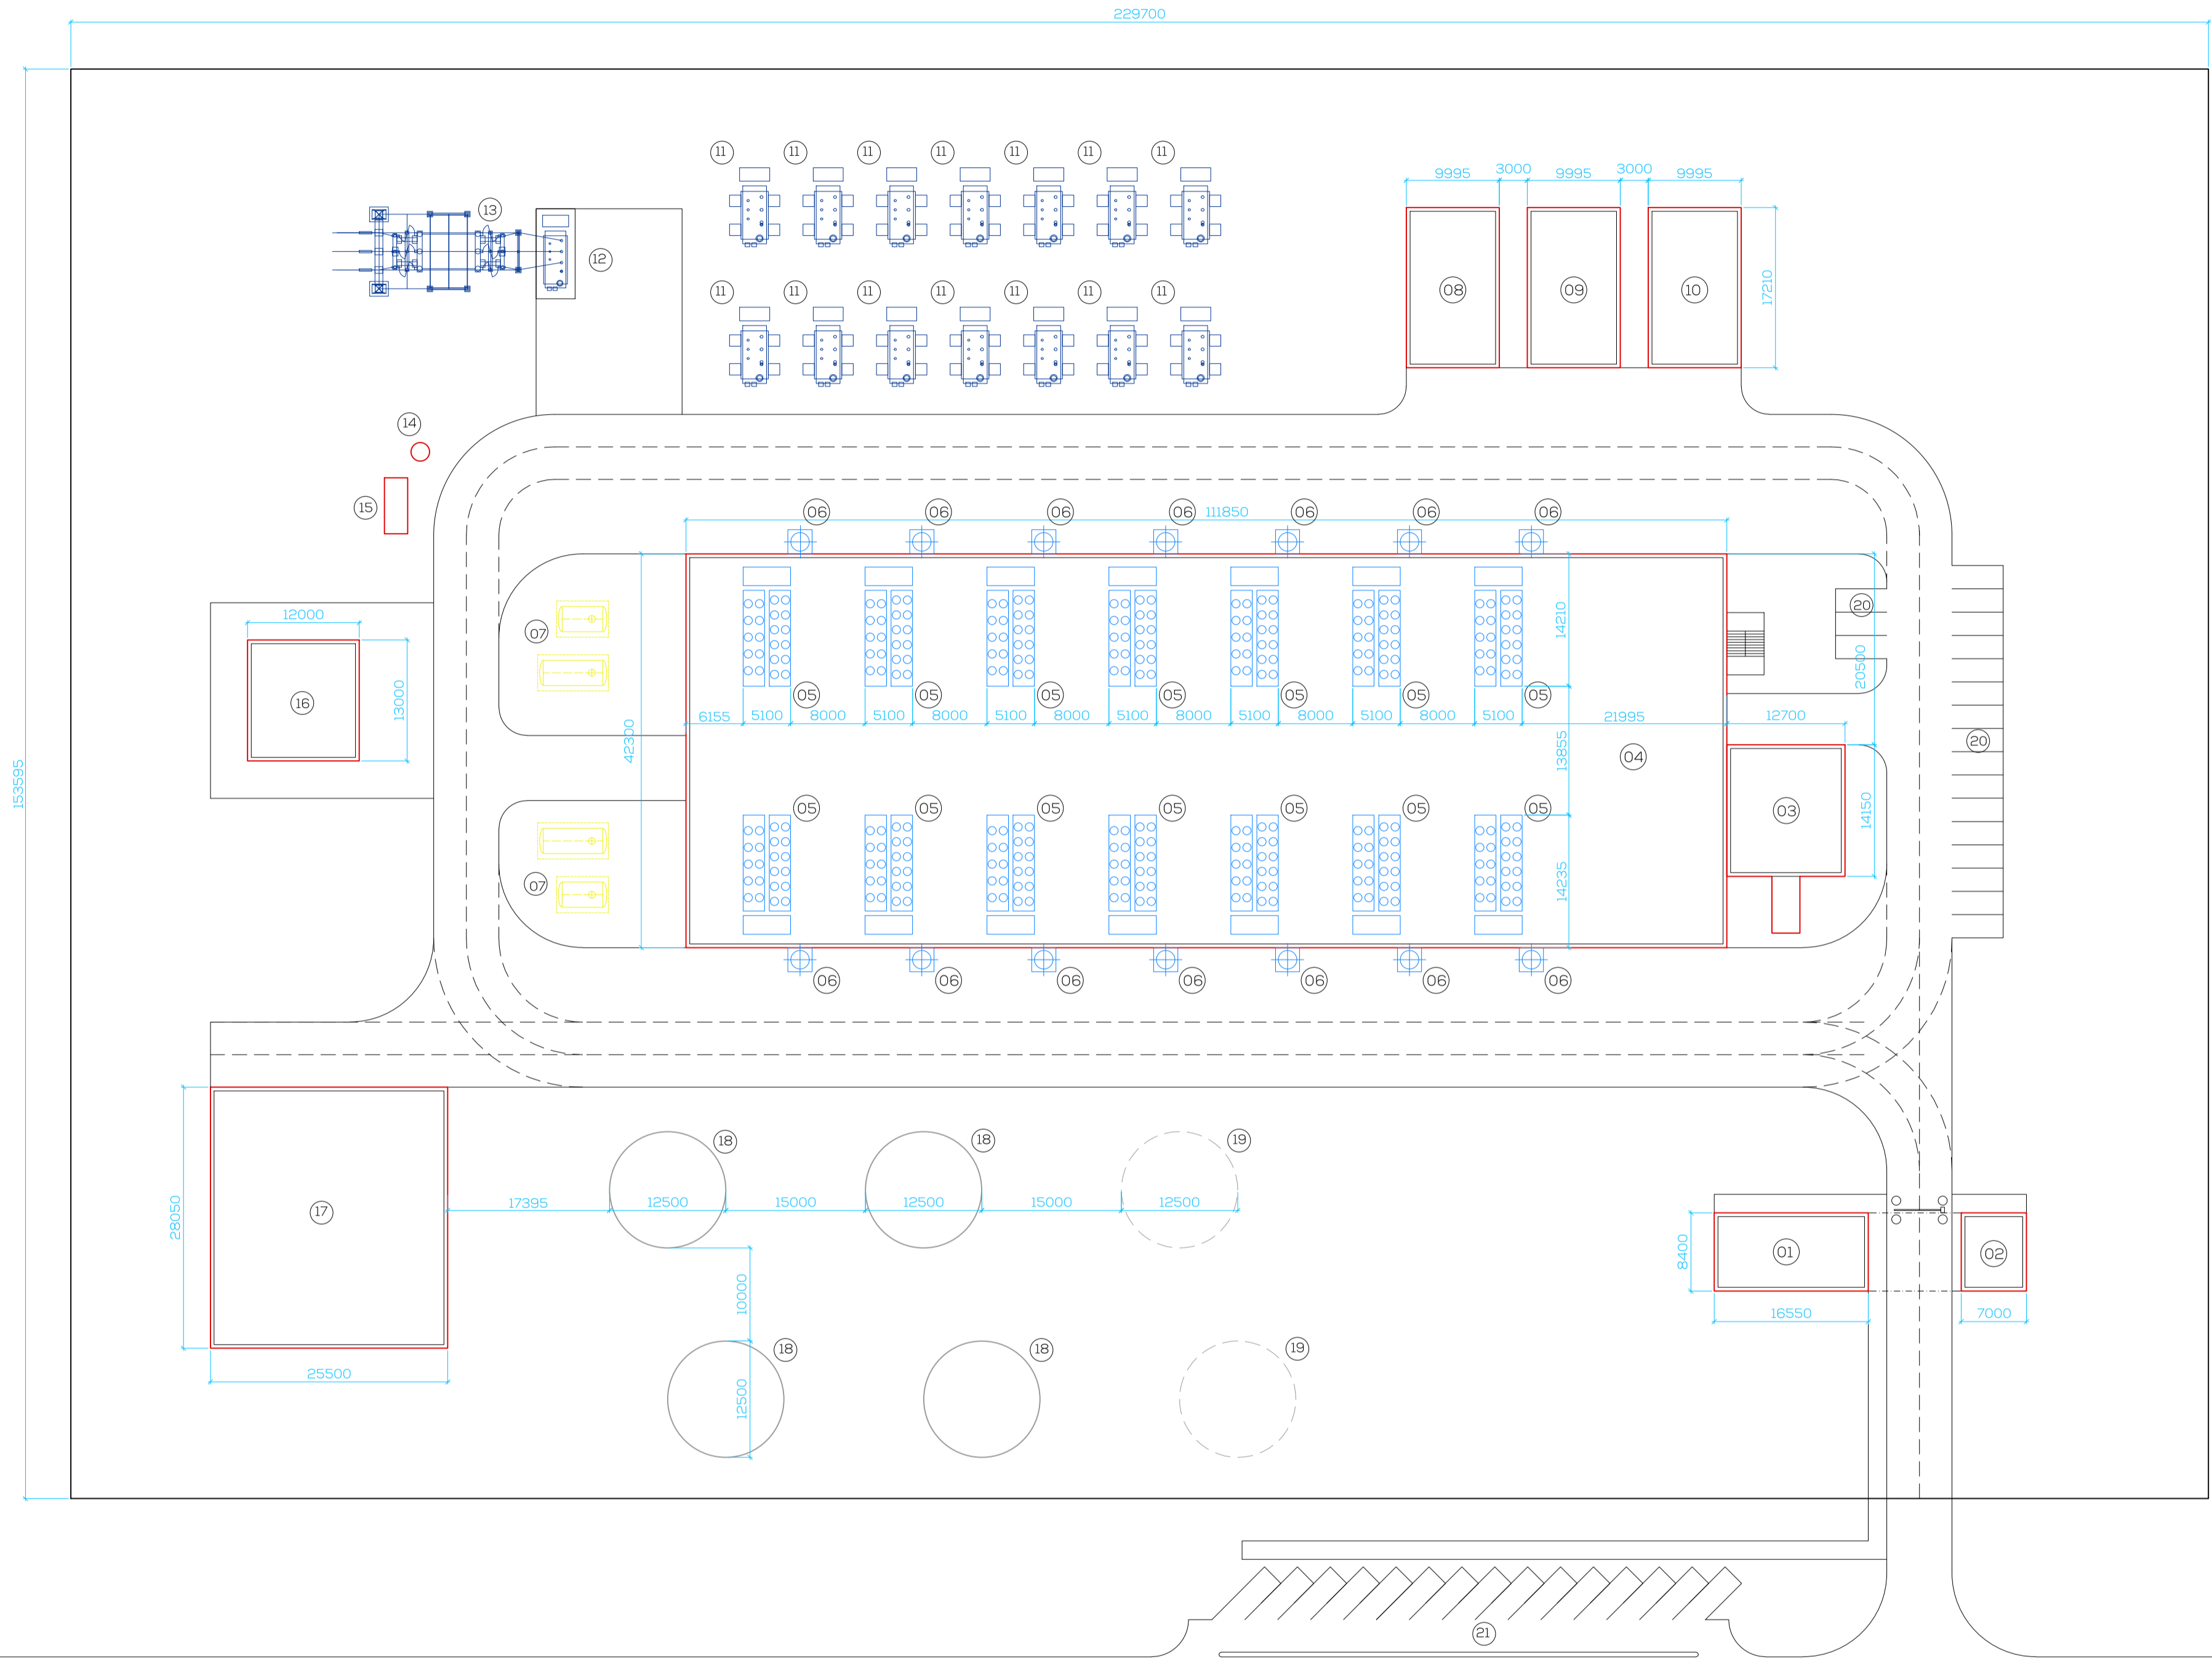

Project owner / Fáze projektu ARCHITECTURAL DESIGN	Chief Designer / Hlavní projektant MDA CAPITAL INVEST, a.s. Generála Selsnera 3256, 272 01 Kladno, Czechia	Proposed Author / Autor návrhu MDACI / MDACI Consortium
Project / Fáze 14x1MWth Biomass Gasification Power Plant for the EFTZs ICT Market, Enugu State, Nigeria	Date / Datum 22.08.2022	Scale / Měřítko 1:500
Part / Část Architectural Design	Part Designer / Projektant/Část MDA CAPITAL INVEST, a.s. Generála Selsnera 3256, 272 01 Kladno, Czechia	Drawn / Vykreslil Ing. arch. Pavel Salák Ing. arch. Daniel Pružina
Drawing / Výkres SITE PLAN - rooftop view		Drawing No. / Číslo výkresu ICTM03