


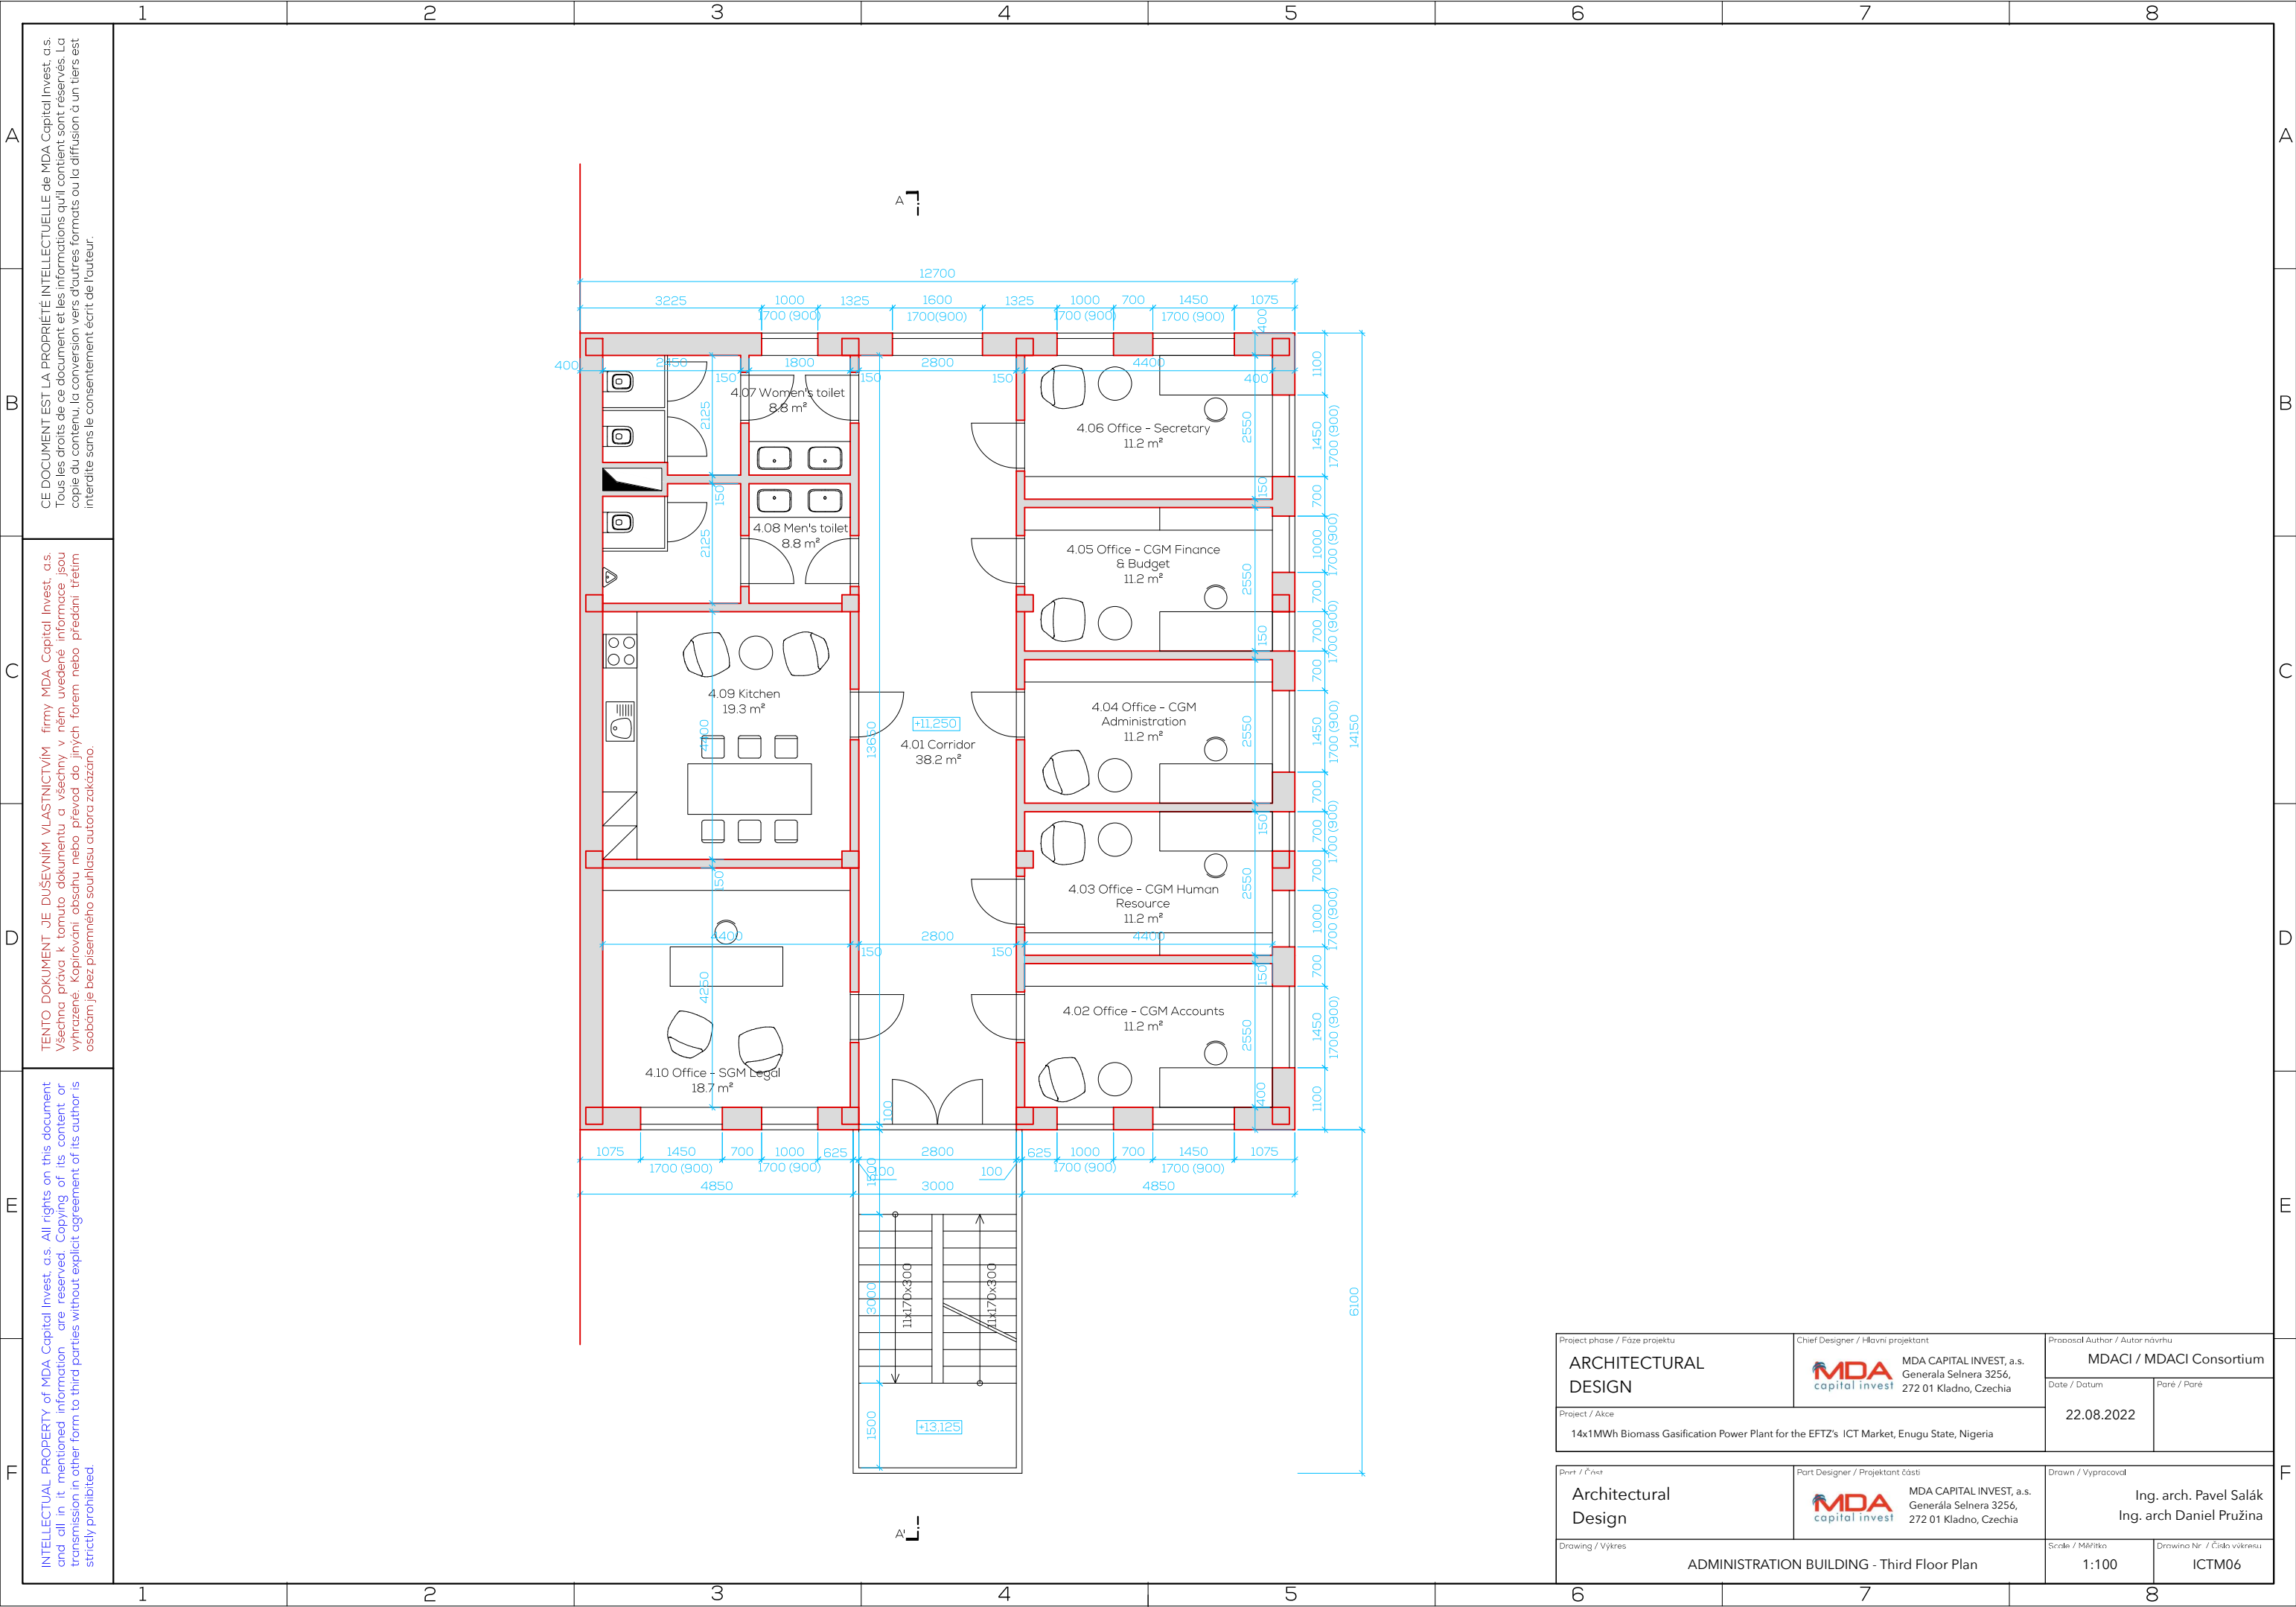

CE DOCUMENT EST LA PROPRIÉTÉ INTELLECTUELLE de MDA Capital Invest, a.s.
Tous les droits de ce document et les informations qu'il contient sont réservés. La copie du contenu, la conversion vers d'autres formats ou la diffusion à un tiers est interdite sans le consentement écrit de l'auteur.

TENTO DOKUMENT JE DUŠEVNÍM VLASTNICTVÍM firmy MDA Capital Invest, a.s.
Všechna práva k tomuto dokumentu a všechny v něm uvedené informace jsou vyhrazené. Kopírování obsahu nebo převod do jiných forem nebo předání třetími osobami je bez písemného souhlasu autora zakázáno.

INTELLECTUAL PROPERTY of MDA Capital Invest, a.s. All rights on this document and all in it mentioned information are reserved. Copying of its content or transmission in other form to third parties without explicit agreement of its author is strictly prohibited.

Project phase / Fáze projektu ARCHITECTURAL DESIGN		Chief Designer / Hlavní projektant  MDA CAPITAL INVEST, a.s. Generála Selnera 3256, 272 01 Kladno, Czechia		Proposal Author / Autor návrhu MDACI / MDACI Consortium	
Project / Akce 14x1MWh Biomass Gasification Power Plant for the EFTZ's ICT Market, Enugu State, Nigeria		Date / Datum 22.08.2022		Paré / Paré	
Drawn / Vykres Architectural Design		Part Designer / Projektant části  MDA CAPITAL INVEST, a.s. Generála Selnera 3256, 272 01 Kladno, Czechia		Drawn / Vypracoval Ing. arch. Pavel Salák Ing. arch Daniel Pružina	
Drawing / Vykres ADMINISTRATION BUILDING - Third Floor Plan		Scale / Měřítko 1:100		Drawing Nr. / Číslo výkresu ICTM06	