

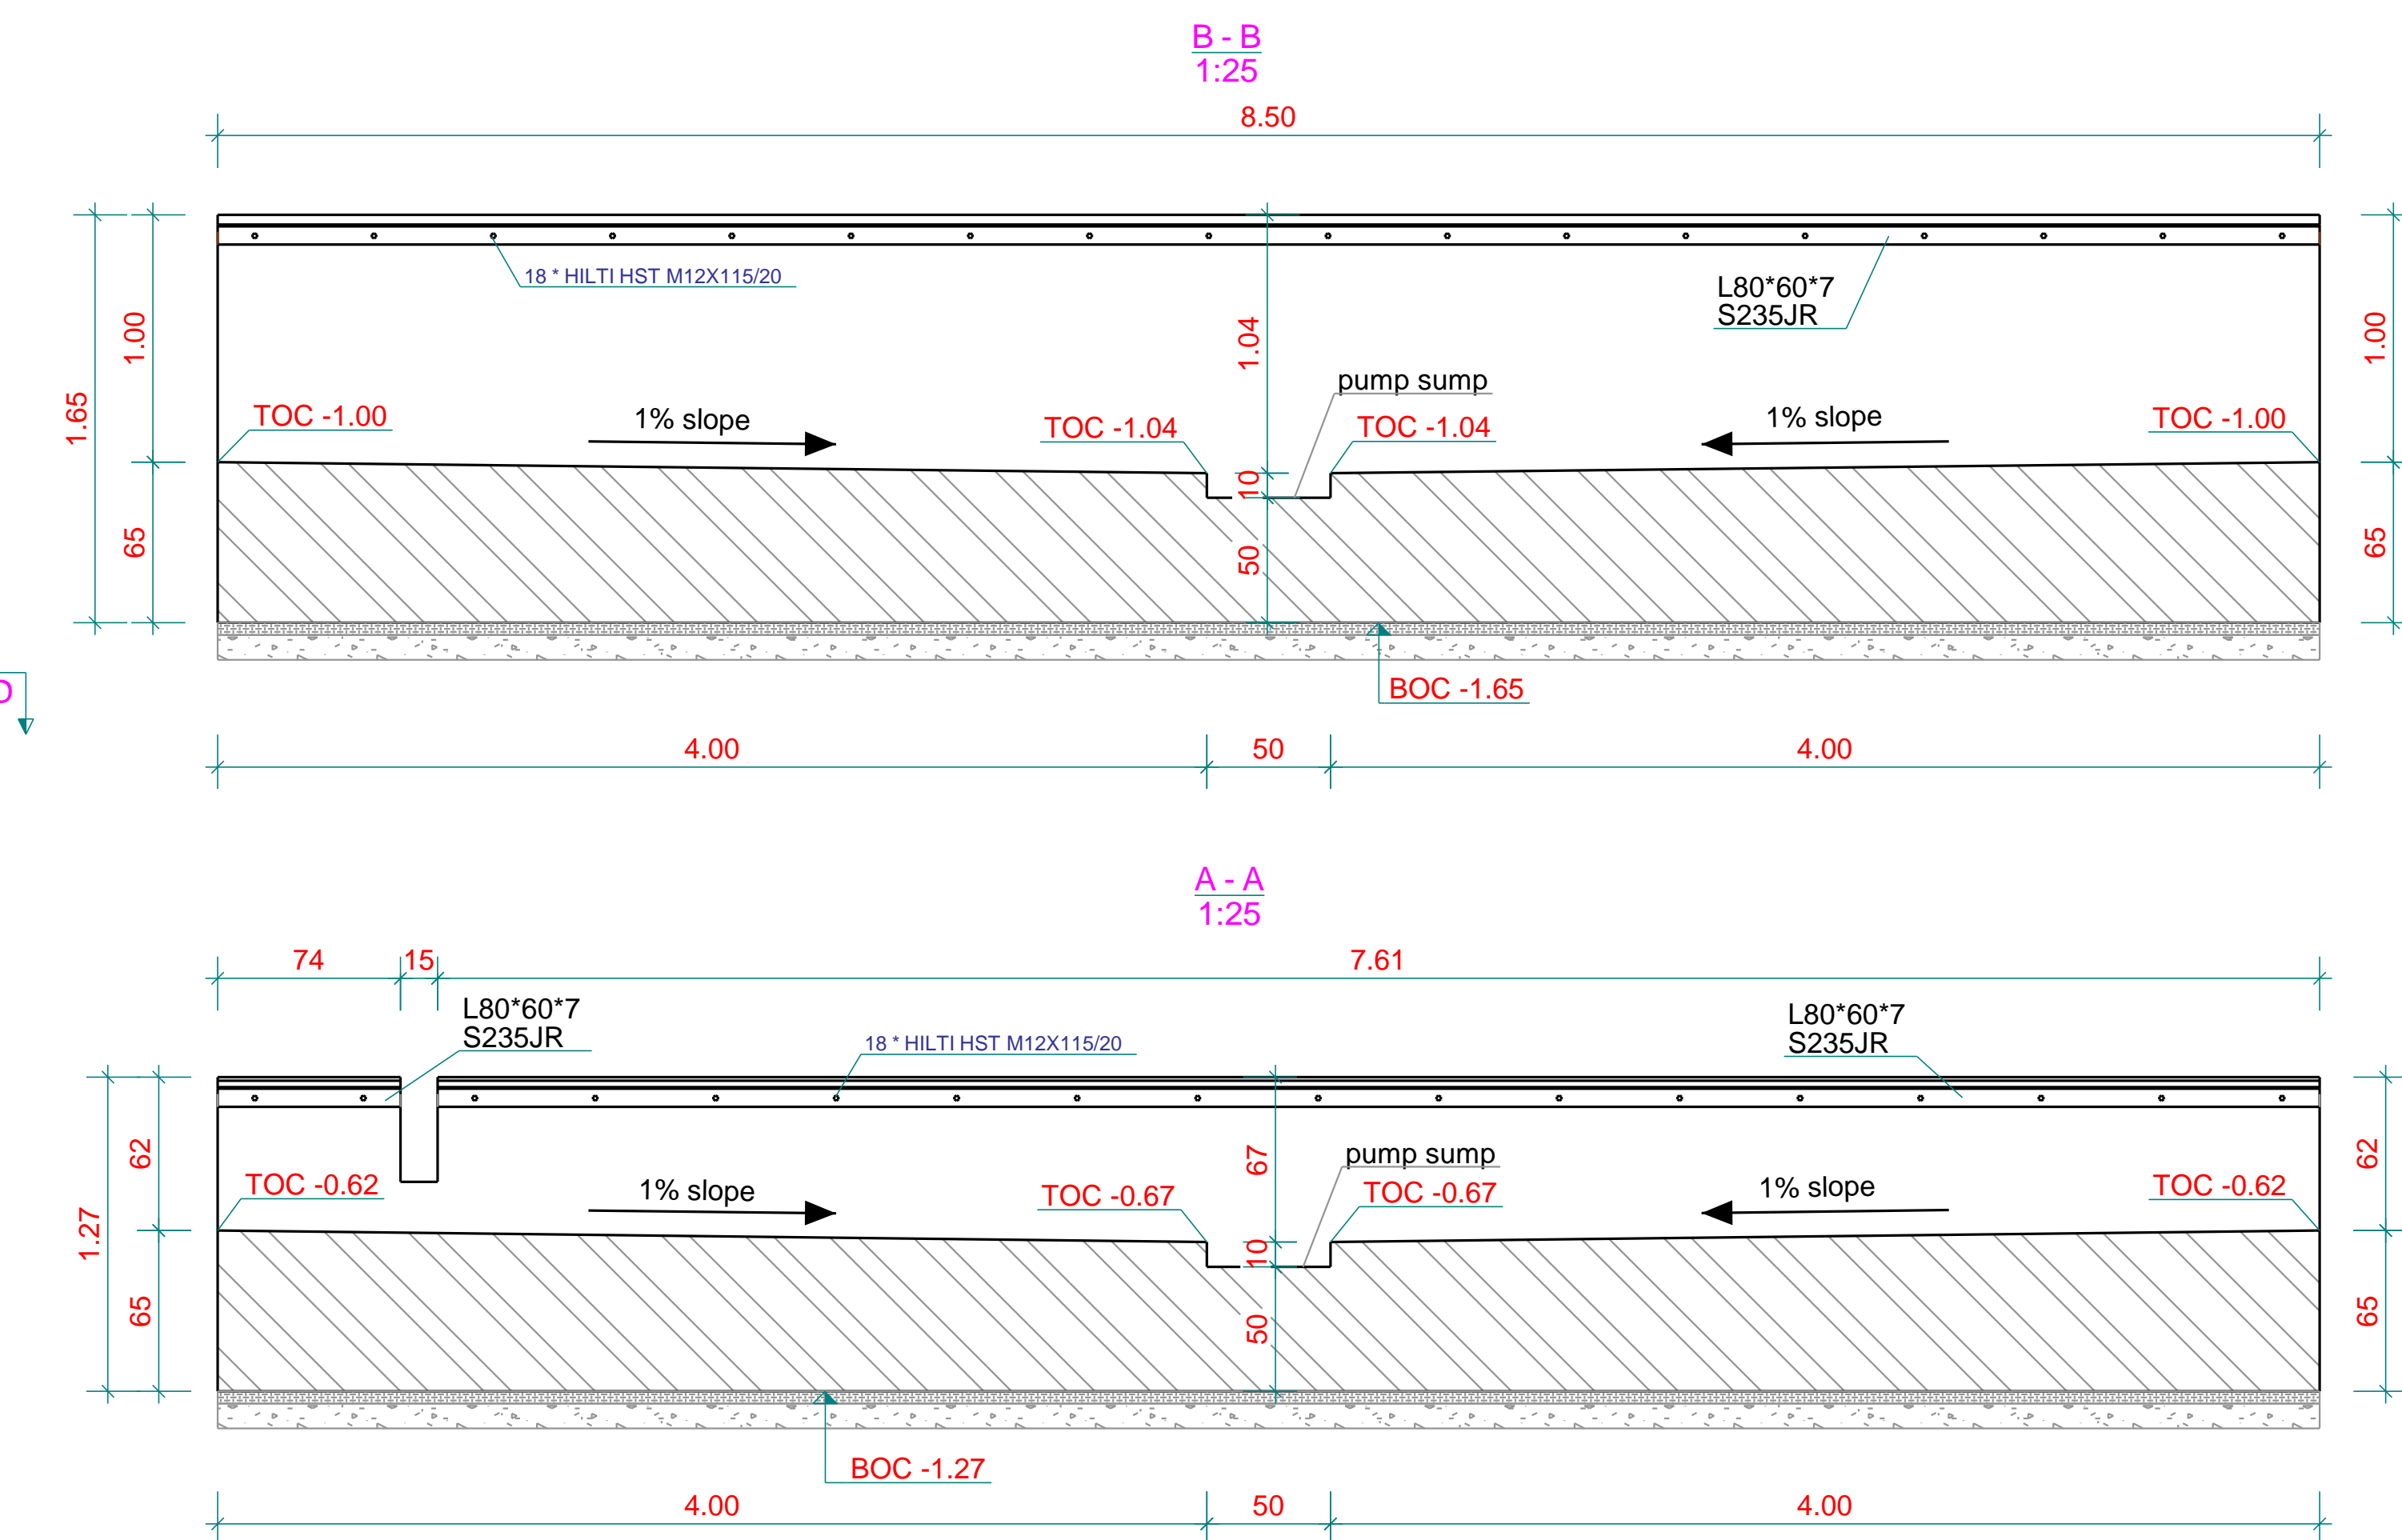





TOP VIEW BASE PLATE UNIT 2 TO UNIT 6

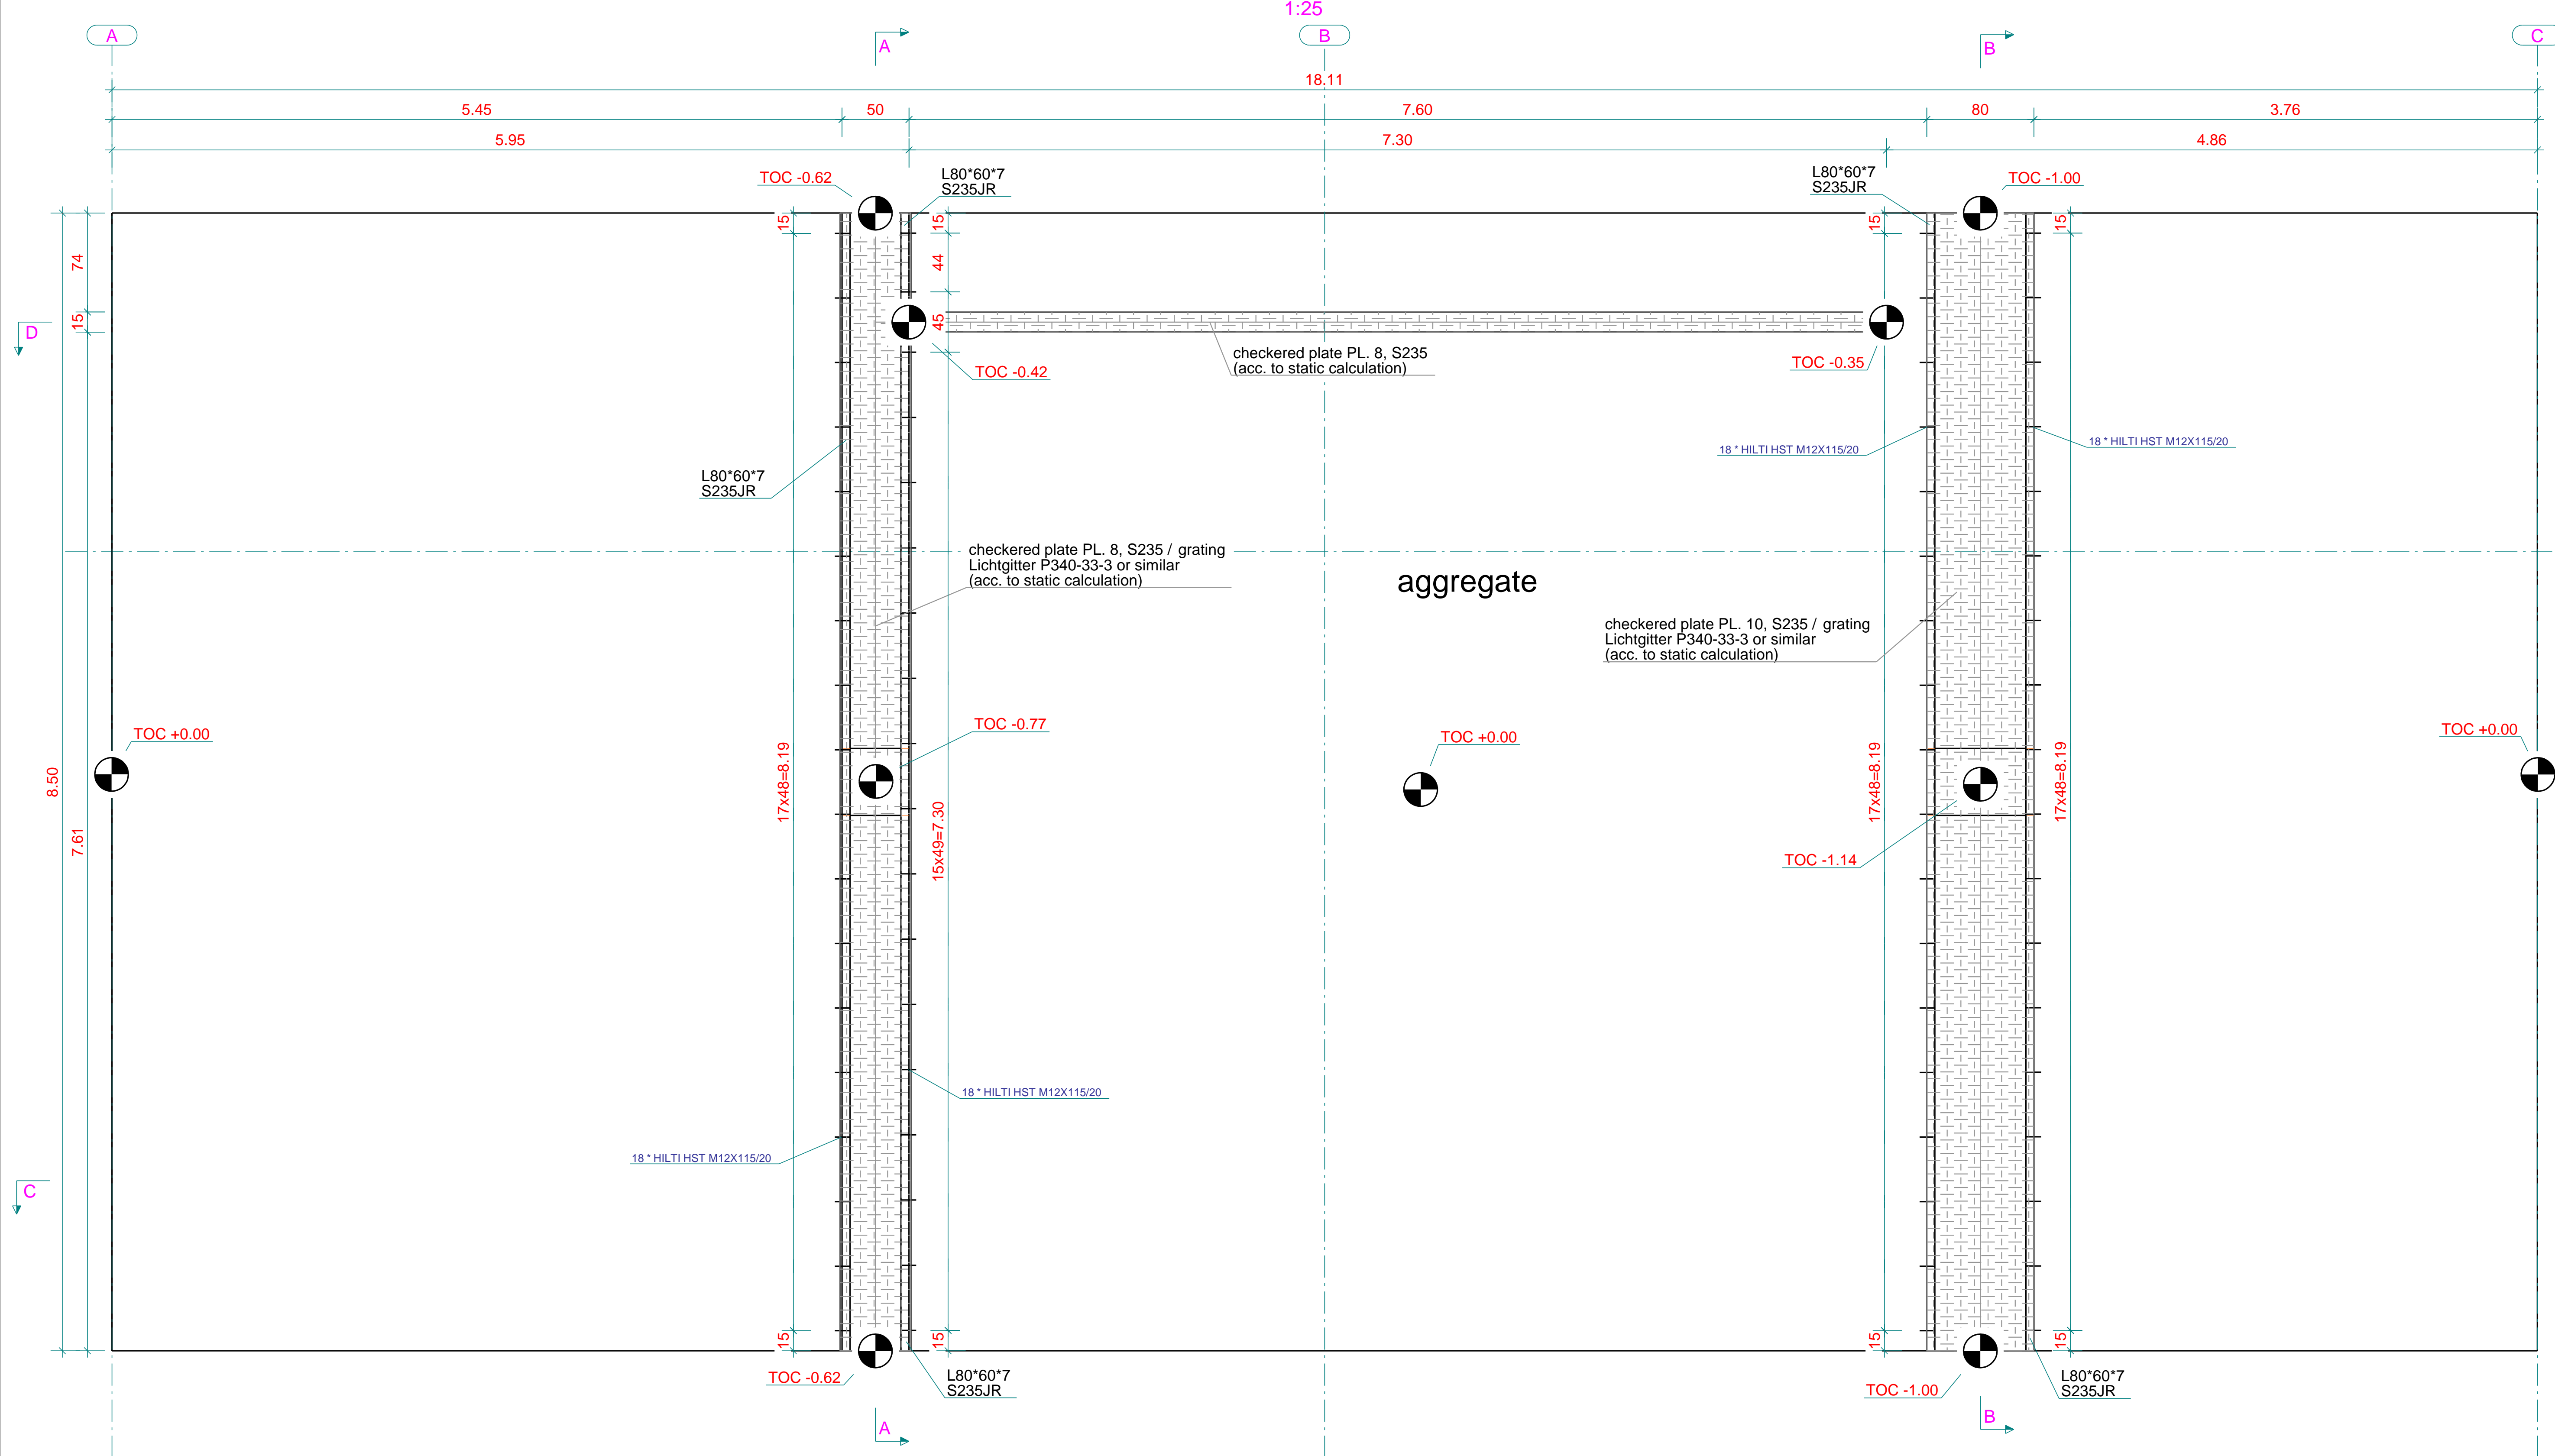

STANDARD DETAIL
CONCRETE EDGE

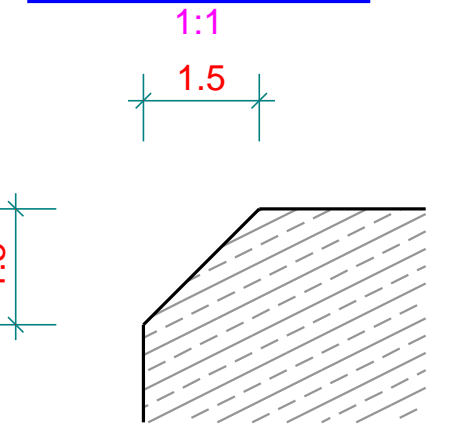

DETAIL SUPPORT ANGLE

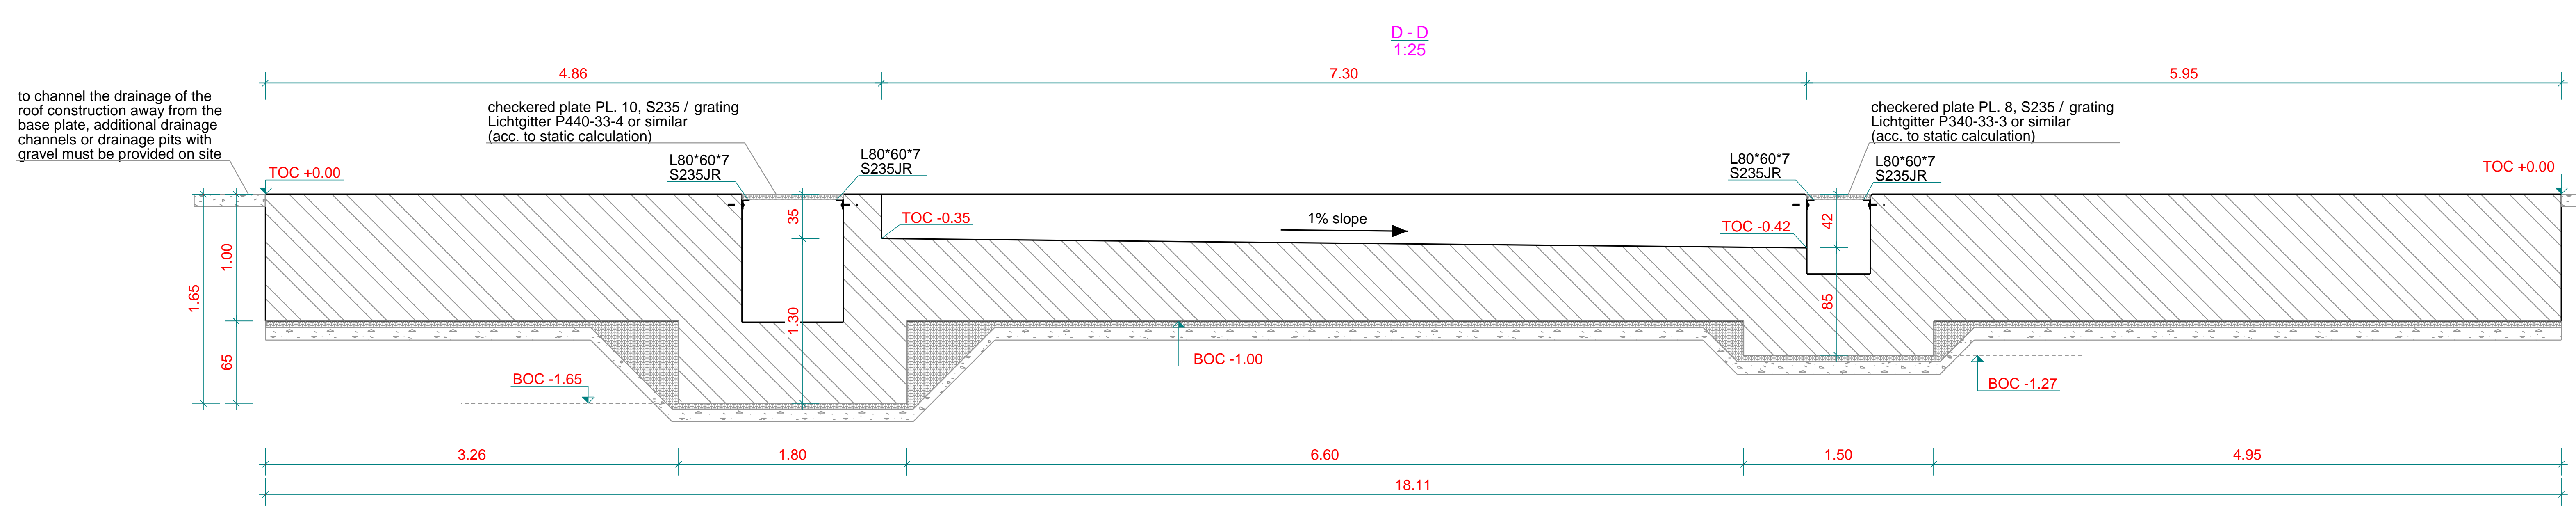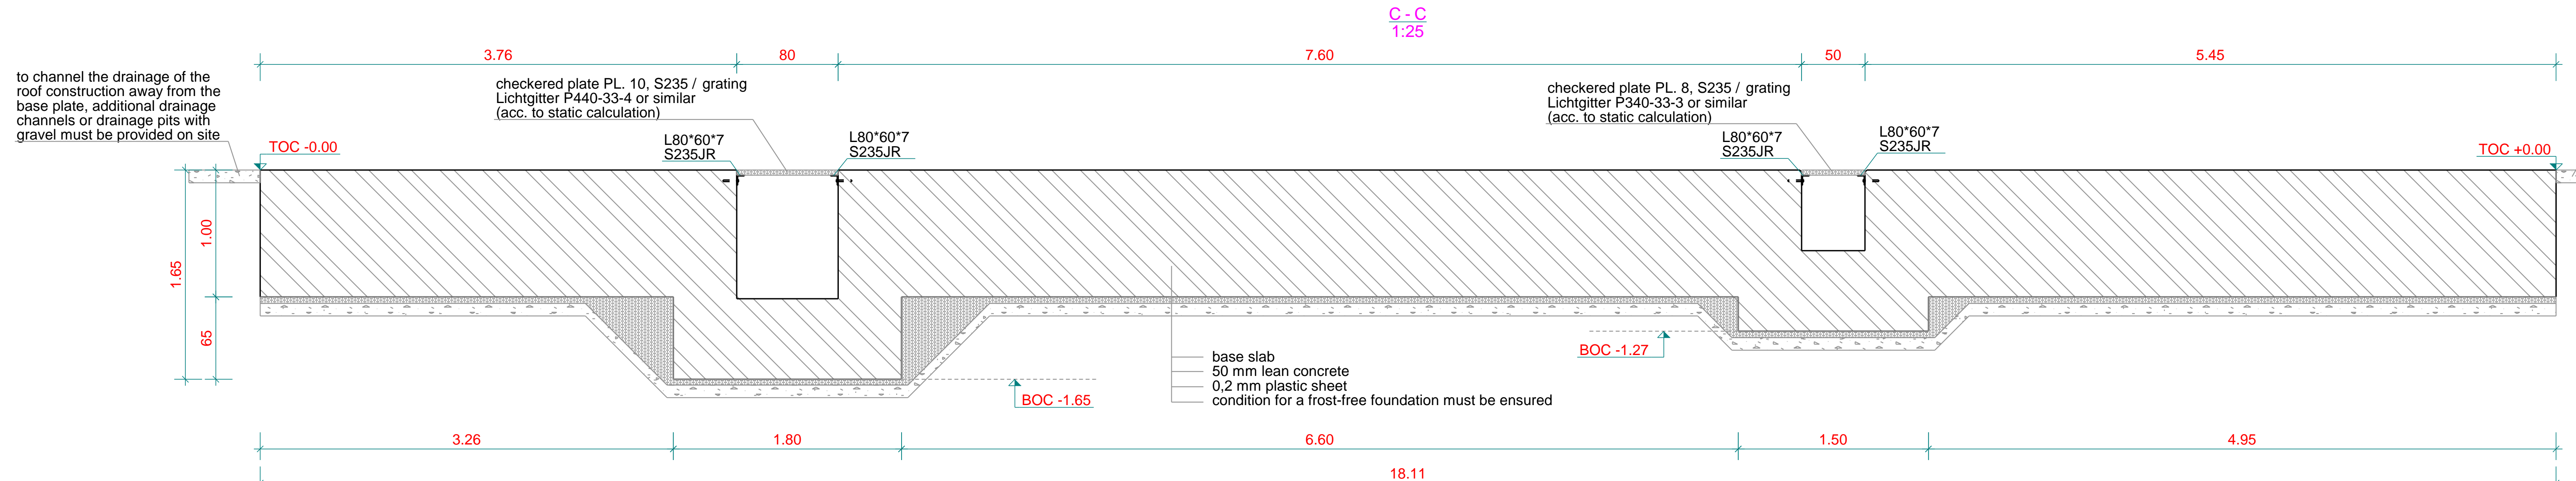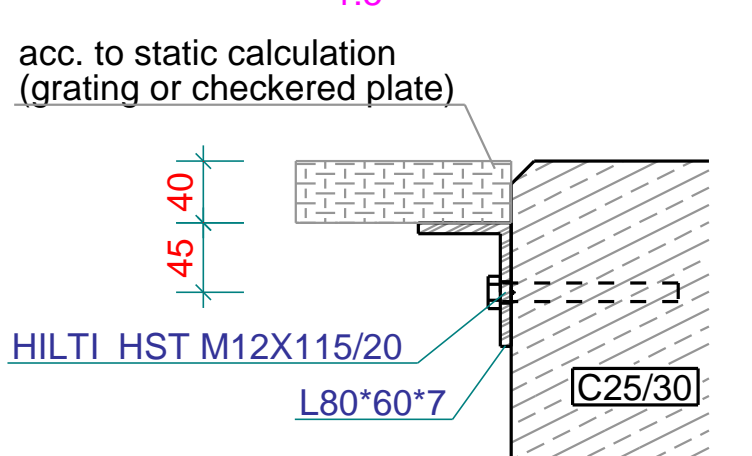

further remarks:
Condition for a frost-free foundation must be ensured.
Evenness requirement in the area of an aggregate: 2mm - 3mm.

MASS OF CONCRETE			
PLATE TYPE	quantity	formwork m ²	Concrete C25/30 m ³
additional plate	1	412	157
Summe		412	157

PARTS FOR THE CONCRETE PLATE

Name	Quantity	Description
L 80°60°7	34 (meter)	angle for grating or checked plate
HILTI HST M12*115/20	72 (piece)	bolts for the angle

IBH Engineering GmbH Dürenbergweg 2 D-67059 Ludwigshafen am Rhein Tel. +49 621 45501-0 E-Mail: info@ibh-engineering.de	Project: Modular Power Plant
Project No. 018 P13-647	Project: IBH Engineering GmbH
Revision: 1.15	Drawing: formwork drawing Base plate Unit 2 to Unit 6
Scale: A0	Drawing number: A02